



Citycourt Developments Ltd

Lidl foodstore Dover Business Park



Area Plan

SIZE

28,000 sq.ft.

PARKING SPACES

140

PLANNING

Detailed planning
consent granted

Detail


Freehold sale completed





Citycourt Developments Ltd

Leisure Centre Dover

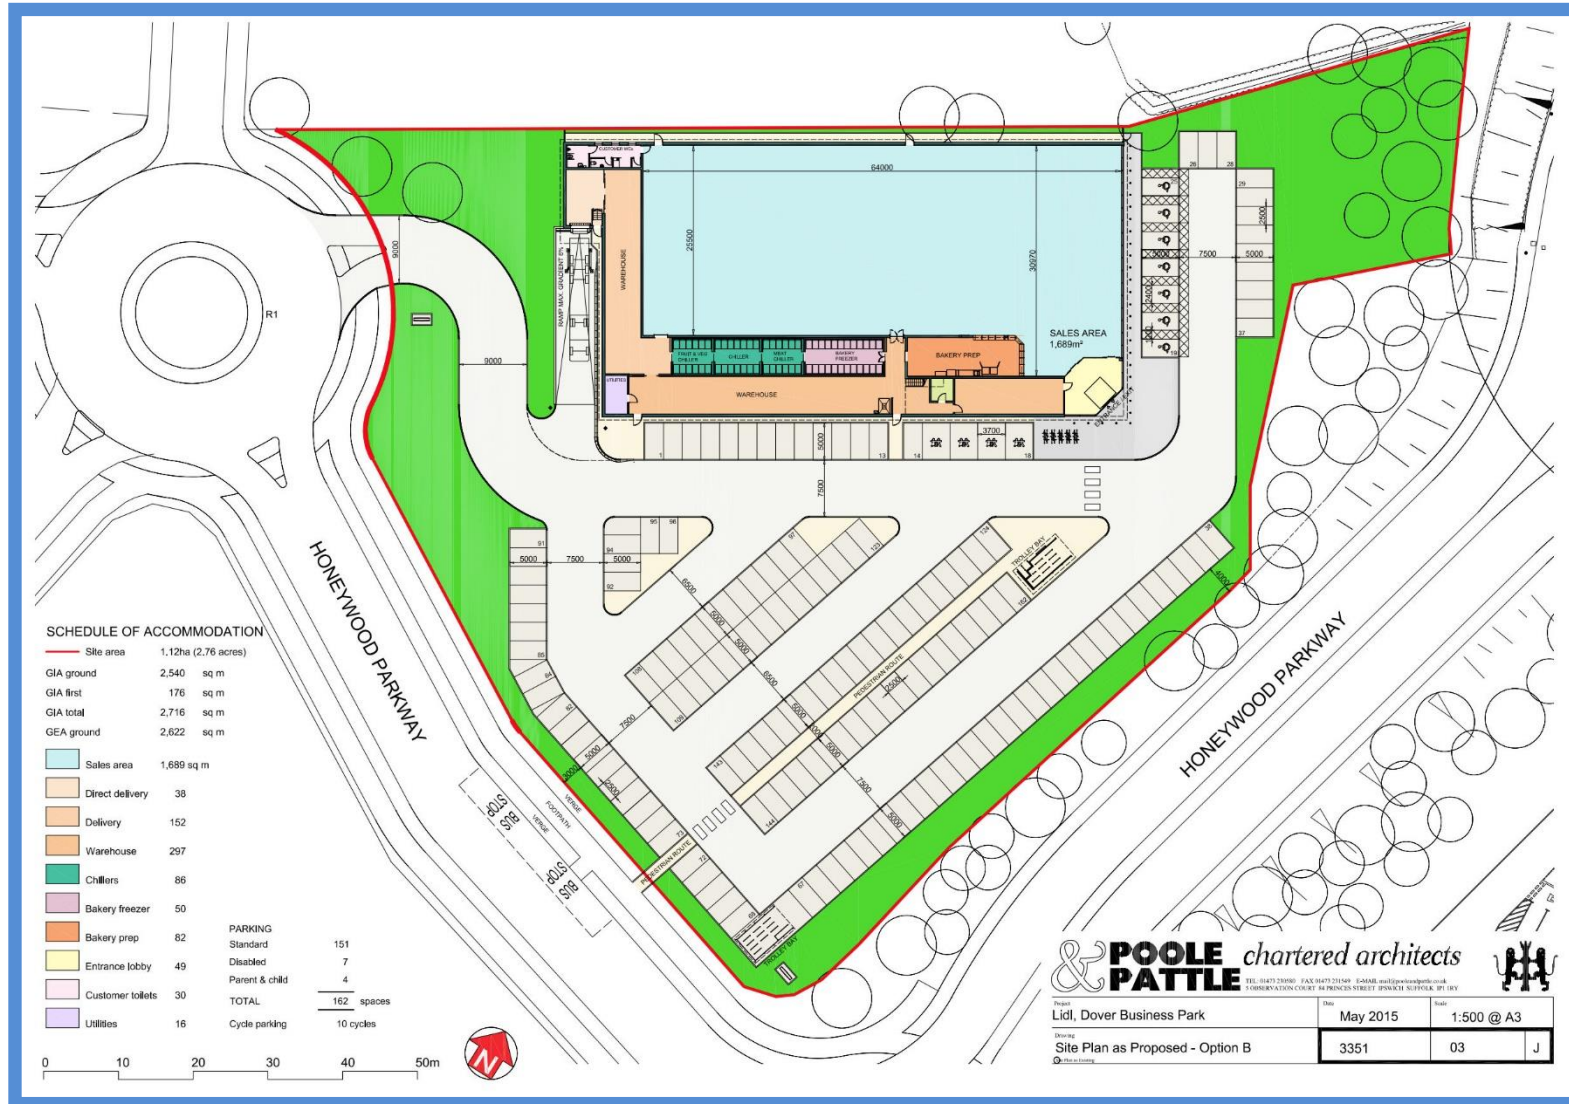

Area Plan

SIZE

28,000 sq.ft.

PARKING SPACES

140

PLANNING

Detailed planning
consent granted

Detail

Freehold sale completed

POOLE & PATTLE chartered architects

Project: Lidl, Dover Business Park Date: May 2015 Scale: 1:500 @ A3

Drawing: Site Plan as Proposed - Option B 3351 03 J